




REAR ELEVATION

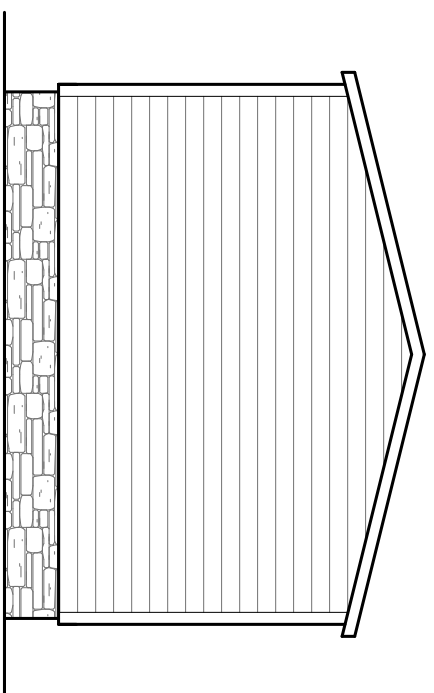

LEFT SIDE ELEVATION

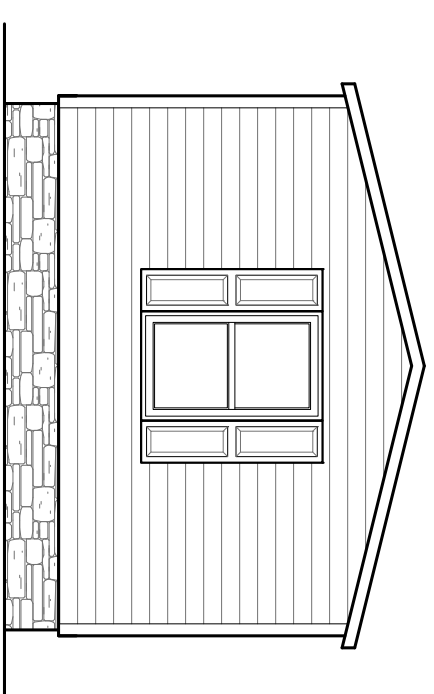

RIGHT SIDE ELEVATION

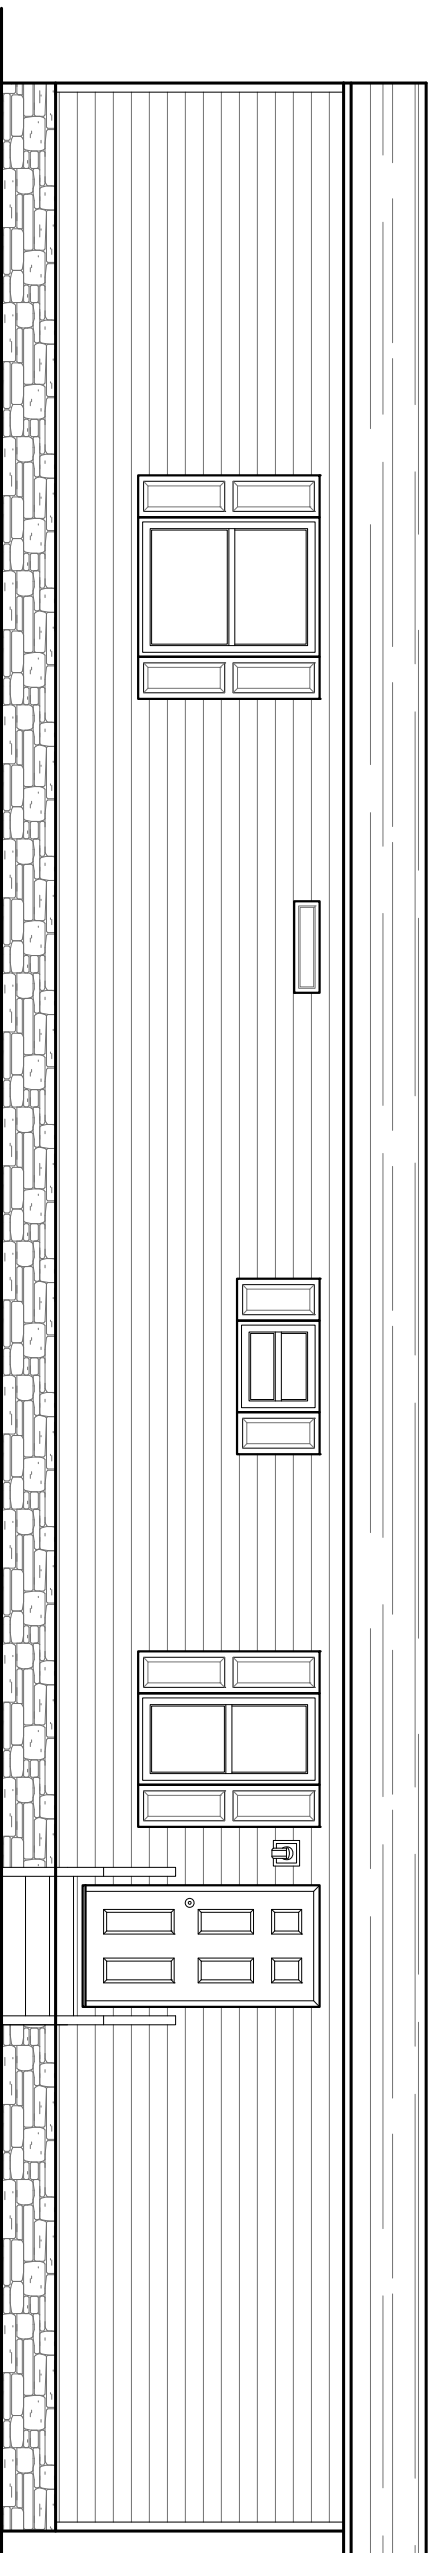

FRONT ELEVATION

1,020 SQ.FT. (STD PLAN "CONDITIONED")

CMH MANUFACTURING	Model #: REV1 6662BH	Drawing #:
Product Designer: Alex Whaley	Date: 30/20	Scale: N.T.S.
ELEVATIONS	16x68 Revolution (B)	