




REAR ELEVATION

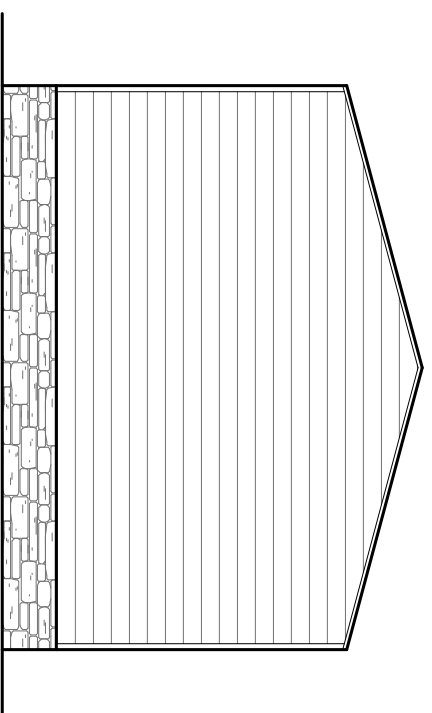

LEFT SIDE ELEVATION

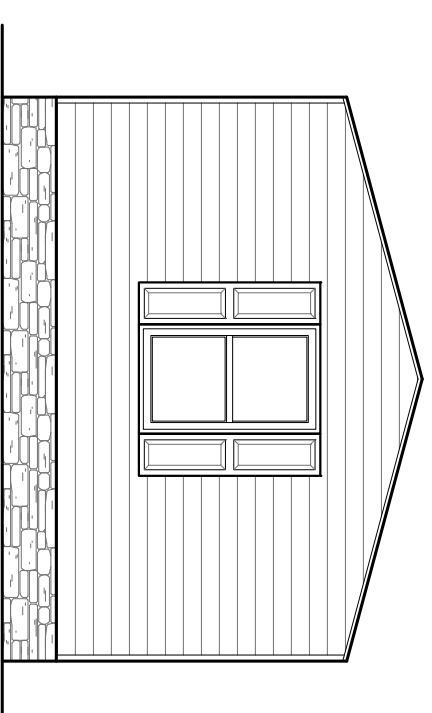

RIGHT SIDE ELEVATION

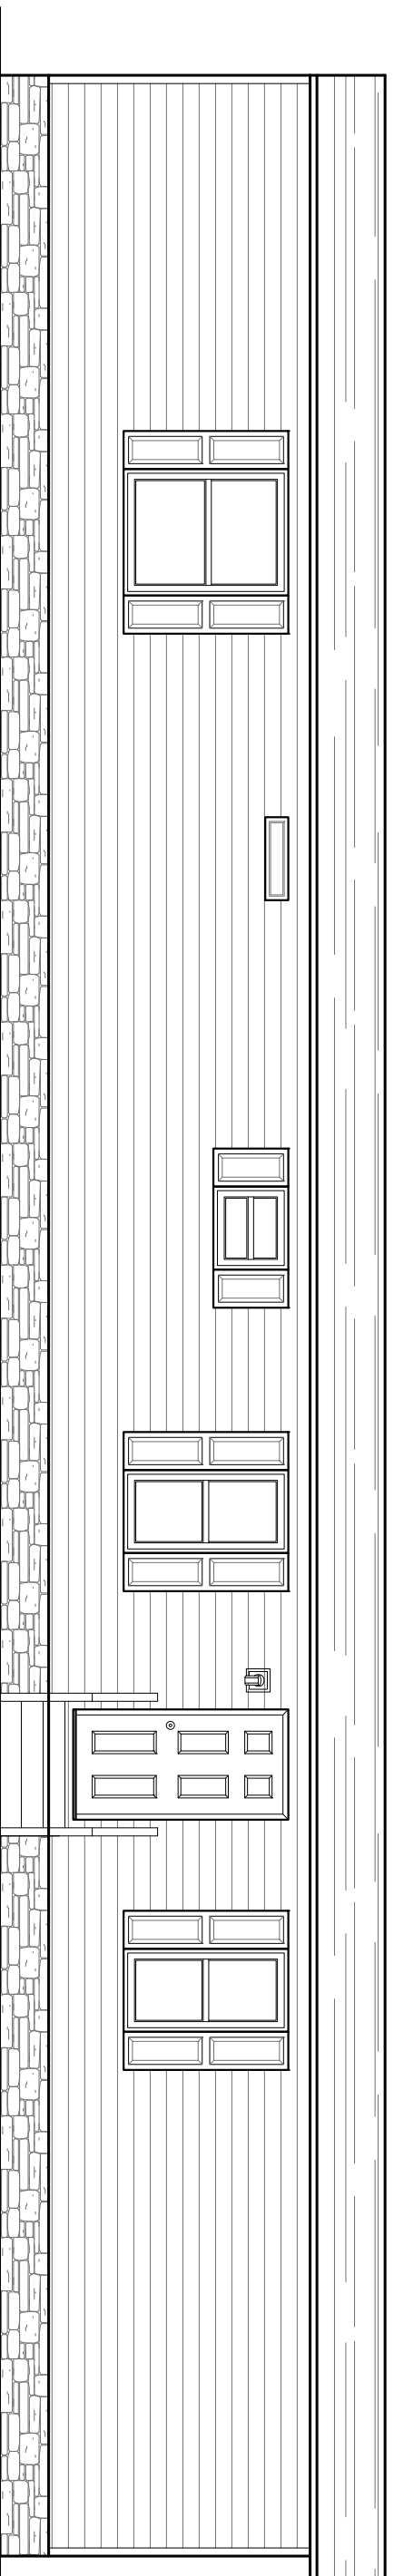

FRONT ELEVATION

1,191 SQ.FT. (STD PLAN "CONDITIONED")

| | | |
|-------------------------------|----------------------|------------------------------------|
| CMH MANUFACTURING | Model #: REV1/6/23B | Drawing #: |
| Product Designer: Alex Whaley | Date: 11.1.19 | Scale: N.T.S. |
| 355398 | 16x76 Revolution (B) | |
| ELEVATIONS | | REVISTON RGR-747538 1.16.19 ACP |