




REAR ELEVATION

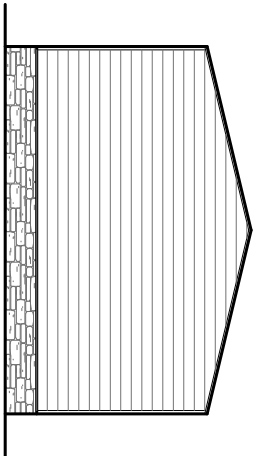

LEFT SIDE ELEVATION

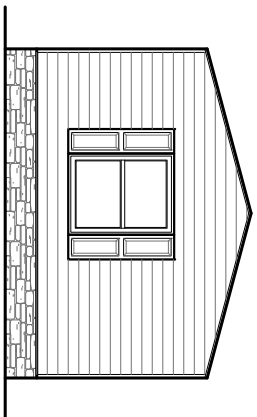

RIGHT SIDE ELEVATION

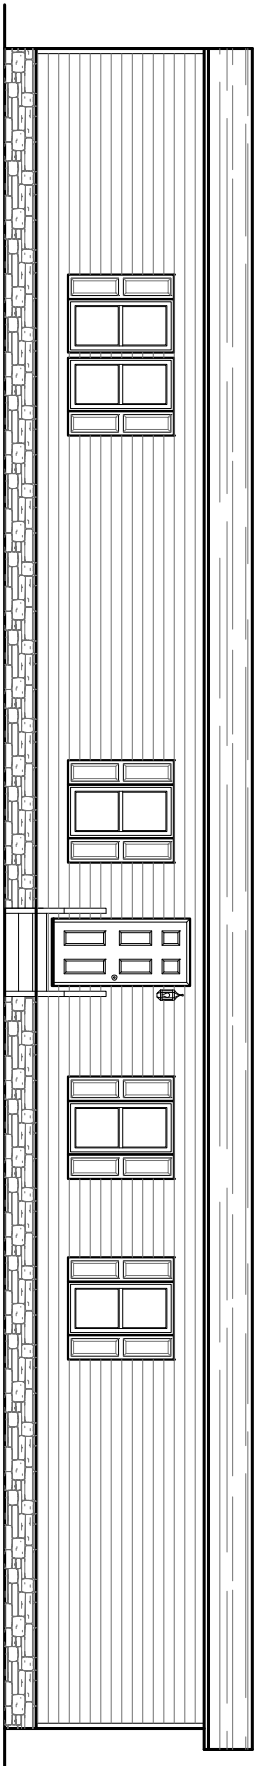

FRONT ELEVATION

1,400 SQ.FT. (STD PLAN "CONDITIONED")

CMH MANUFACTURING	Model #: VAL180045	Drawing #:
	Date: 10.14	Scale: N.T.S.
Product Designer: Alex Whaley	18' x 80' Super Value	
ELEVATIONS		