


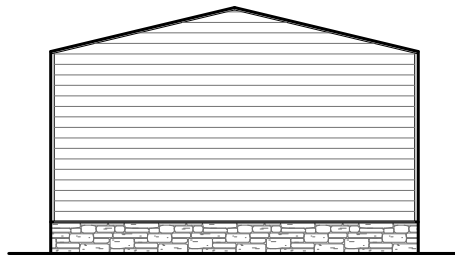


REAR ELEVATION



LEFT SIDE ELEVATION



RIGHT SIDE ELEVATION

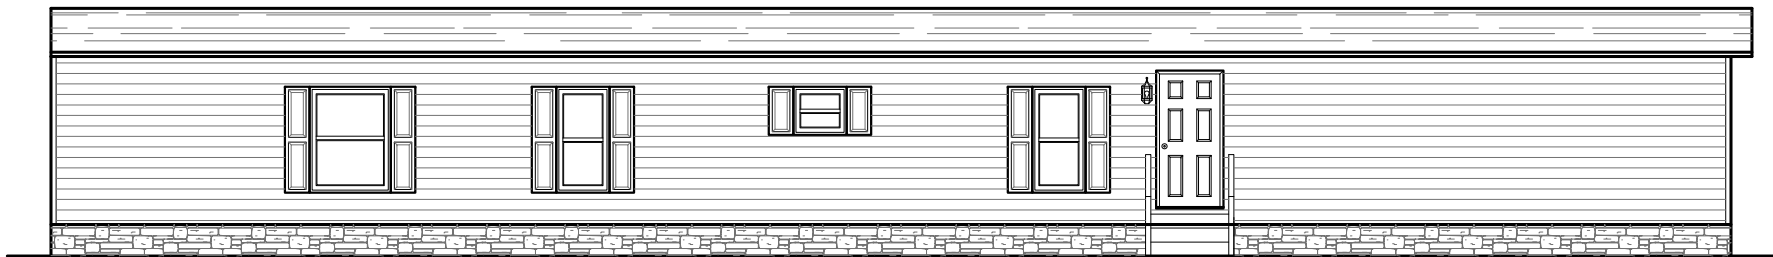

FRONT ELEVATION

1,400 SQ.FT. (STD PLAN "CONDITIONED")
 N/A SQ.FT. (W/OPT. PORCH/RECESS "CONDITIONED")

CMH MANUFACTURING	Model #: VAL18804T		Drawing #:
	Date: 2.18.14	Scale: N.T.S.	355334
Product Designer: Alex Whaley		18' x 80' Super Value	
ELEVATIONS			REVISION ECR-230009 9/29/15 EH