




REAR ELEVATION

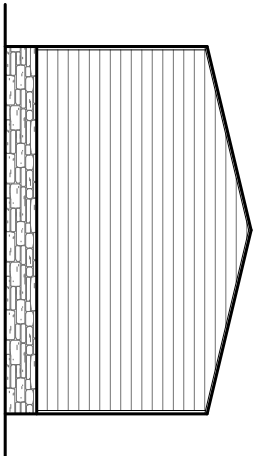

LEFT SIDE ELEVATION

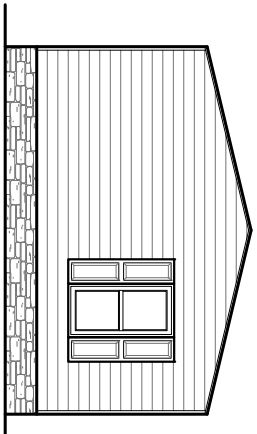


RIGHT SIDE ELEVATION

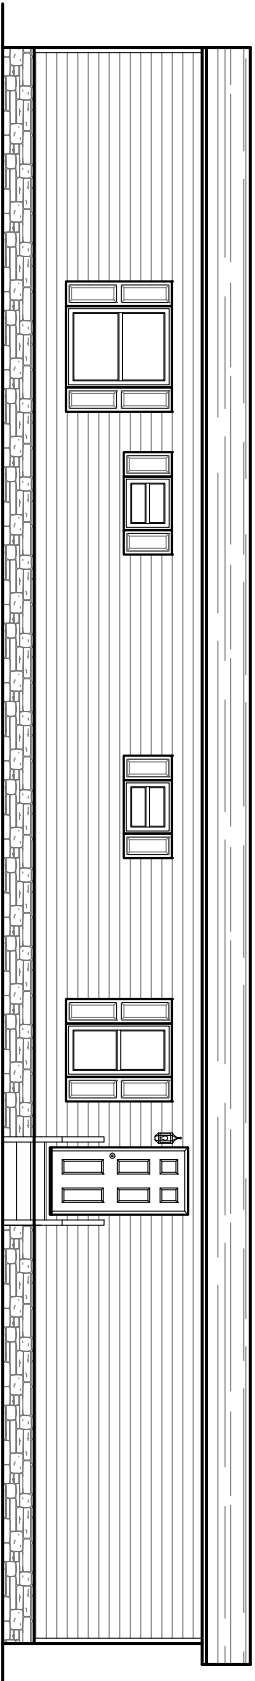

FRONT ELEVATION

1,350 SQ.FT. (STD PLAN "CONDITIONED")

CMH MANUFACTURING	Model #: VALU 187G3A	Drawing #:
	Date: 10.31.14 Scale: N.T.S.	355353
Product Designer: Alex Whaley	18' x 76' Commodore	
ELEVATIONS	 ARVISION BCR-212800 7.31.16 AGW	