




*REAR ELEVATION*

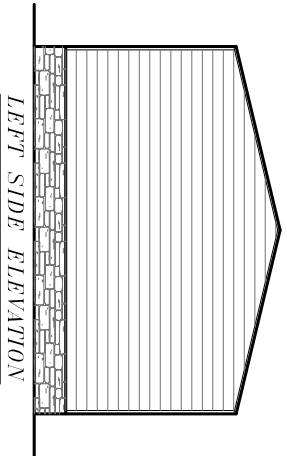

*LEFT SIDE ELEVATION*

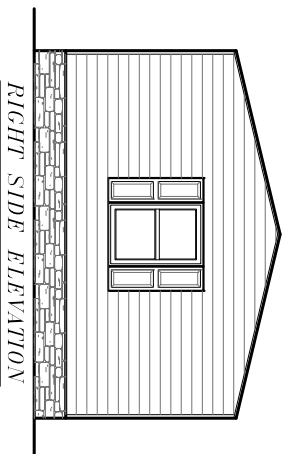

*RIGHT SIDE ELEVATION*

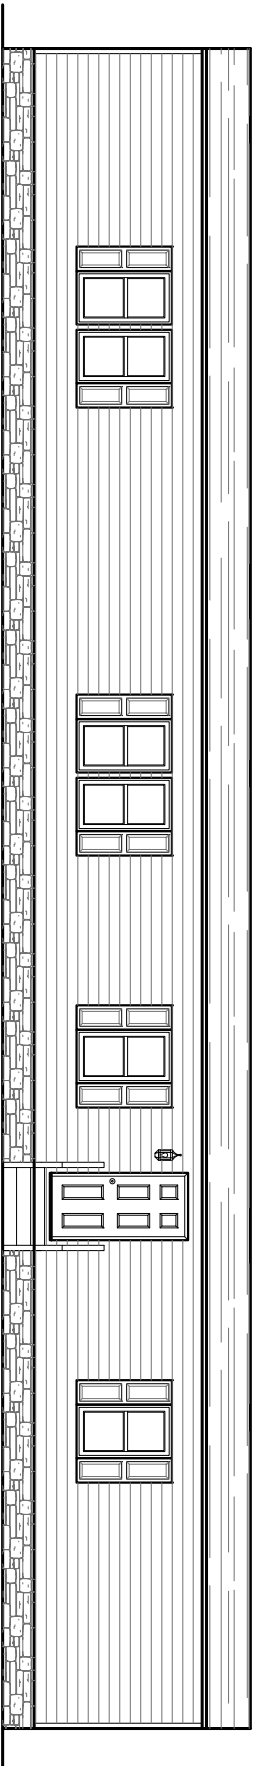

*FRONT ELEVATION*

**1,400 SQ.FT. (STD PLAN "CONDITIONED")**  
**N/A SQ.FT. (W/OPT. PORCH/RECESS "CONDITIONED")**

<b>CMH</b>		Model #: XT11 12903G	
MANUFACTURING		Drawing #:	
Product Designer: Alex Whaley		Date: 10.13	Scale: N.T.S.
		355305	
<b>ELEVATIONS</b>		18' x 80' extreme Bigfoot II	