




REAR ELEVATION

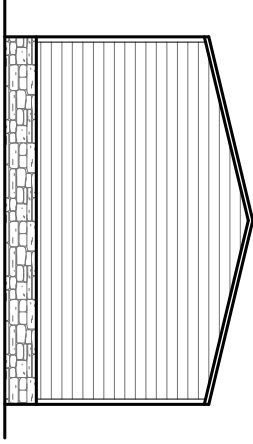

LEFT SIDE ELEVATION

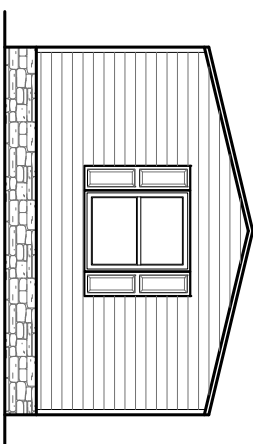

RIGHT SIDE ELEVATION

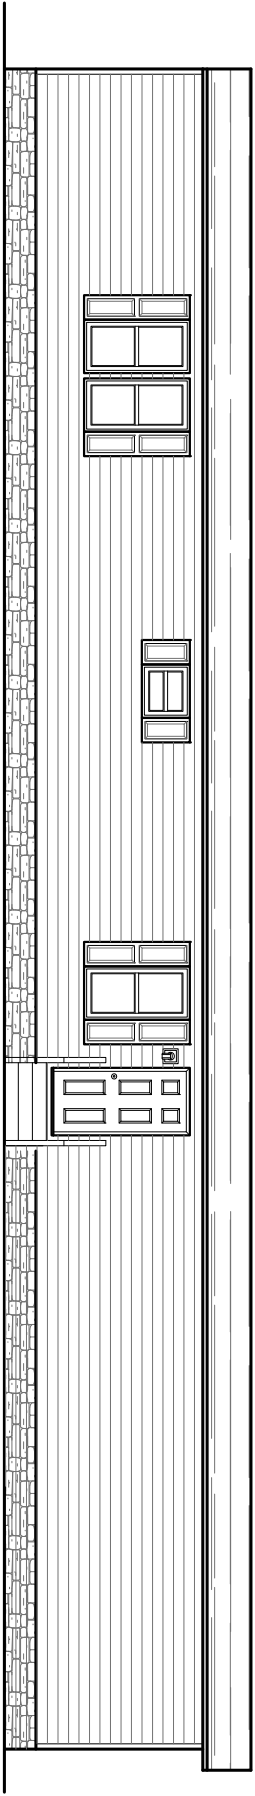

FRONT ELEVATION

**1,400 SQ.FT. (STD PLAN "CONDITIONED")**

<b>CMH</b> MANUFACTURING	Model #: XT112803B	Drawing #:
	Date: 1.8.13	Scale: N.T.S.
Product Designer: JDC	18x80' BIGFOOT	
<b>ELEVATIONS</b>		