




REAR ELEVATION

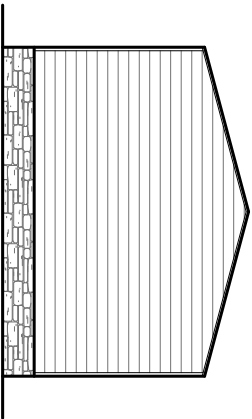

LEFT SIDE ELEVATION

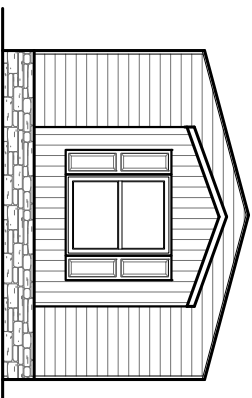

RIGHT SIDE ELEVATION

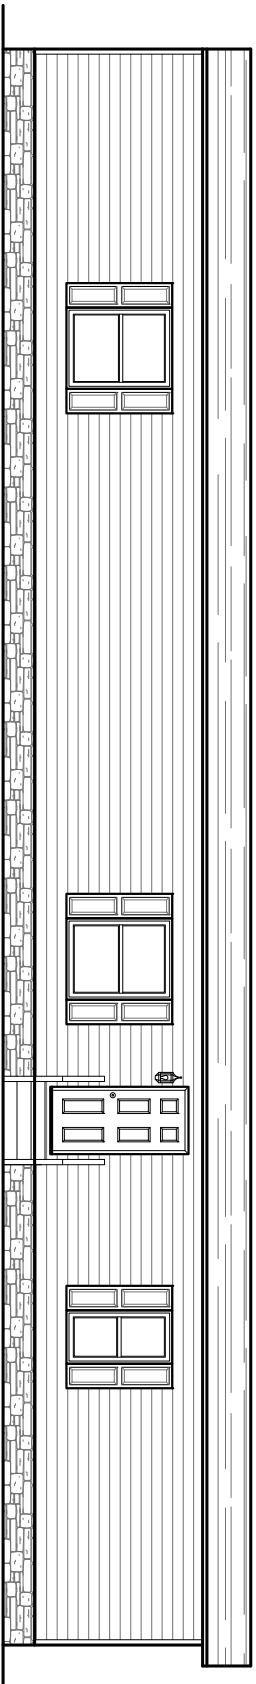

FRONT ELEVATION

1,191 SQ.FT. (STD PLAN "CONDITIONED")

CMH MANUFACTURING	Model #: XT11 6763E	Drawing #:
	Date: 7/31/15	Scale: N.T.S.
Product Designer: Alex Whaley	16x76' Captain	355365
ELEVATIONS		