




*REAR ELEVATION*

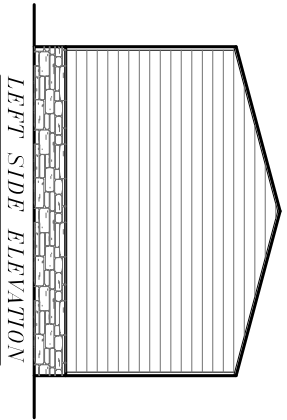

*LEFT SIDE ELEVATION*

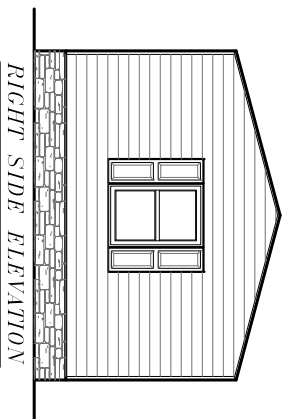

*RIGHT SIDE ELEVATION*

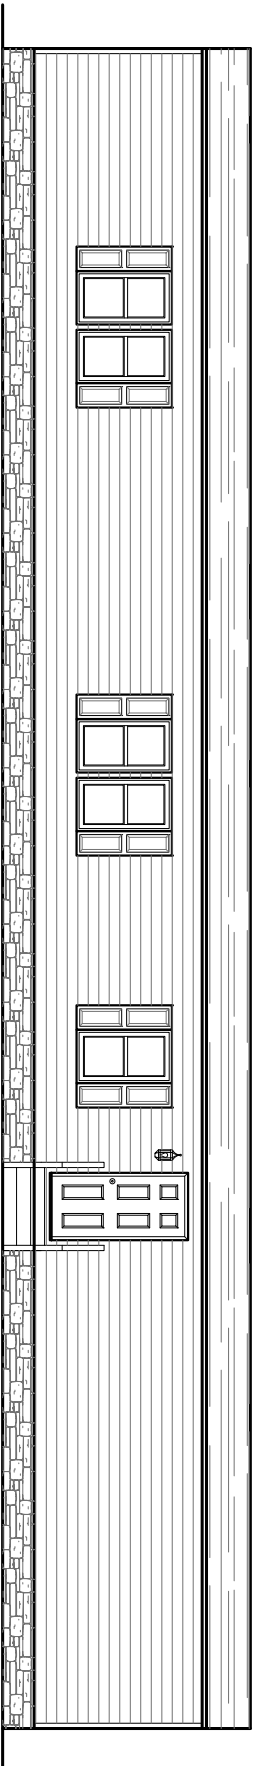

*FRONT ELEVATION*

**1,283 SQ.FT. (STD PLAN "CONDITIONED")**  
**N/A SQ.FT. (W/OPT. PORCH/RECESS "CONDITIONED")**

<b>CMH</b>		Model #: XTMI 6803G	Drawing #:
MANUFACTURING		Date: 10.24.13	Scale: N.T.S.
Product Designer: Alex Whaley		3553 17	
<b>ELEVATIONS</b>		16' x 80' extreme Littlefoot II	