




REAR ELEVATION

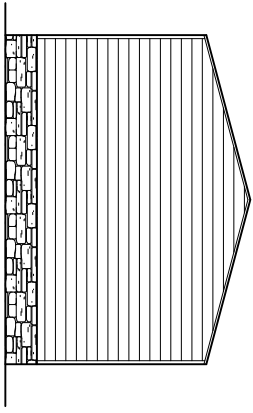

LEFT SIDE ELEVATION

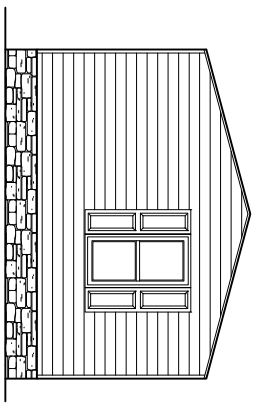

RIGHT SIDE ELEVATION

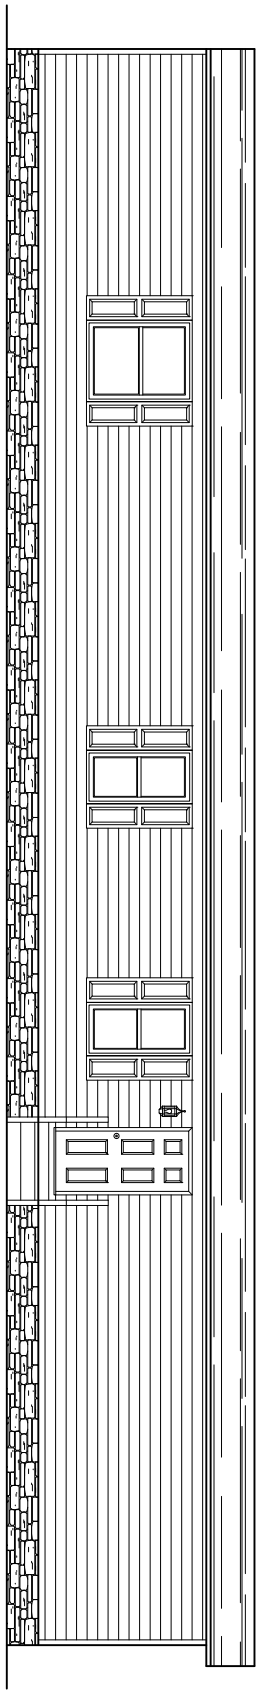

FRONT ELEVATION

1,191 SQ.FT. (STD PLAN "CONDITIONED")

CMH MANUFACTURING	Model #	XTMT57630	Drawing #	355309
	Date: 7/27/13	Scale: N.T.S.		
Product Designer: Alex Whaley		16x76' Omni		
ELEVATIONS				