




REAR ELEVATION

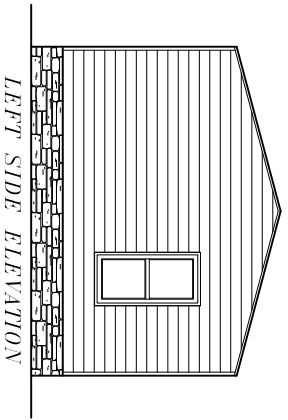


LEFT SIDE ELEVATION

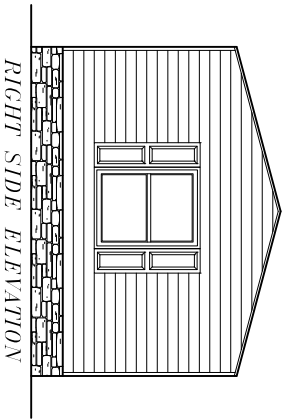

RIGHT SIDE ELEVATION

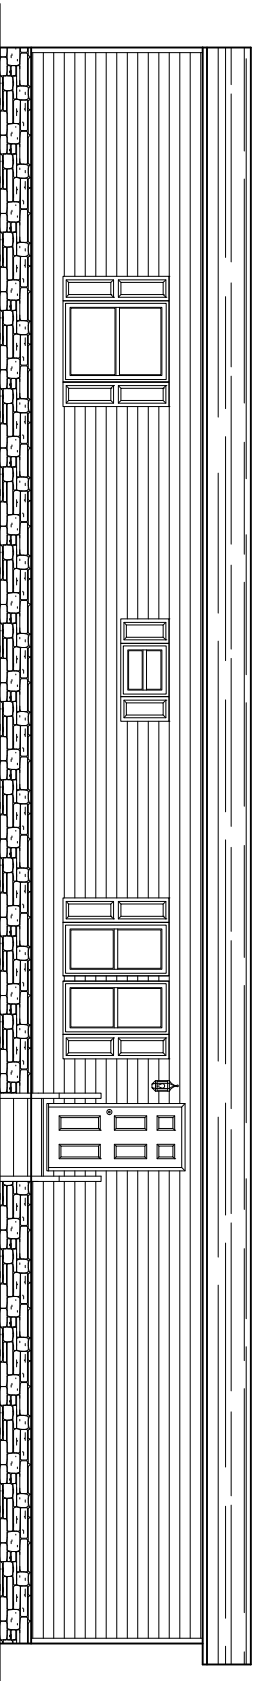

FRONT ELEVATION

1,191 SQ.FT. (STD PLAN "CONDITIONED")	
N/A SQ.FT. (W/OPT. PORCH/RECESS "CONDITIONED")	
CMH	Model #: XTIV16763A
MANUFACTURING	Drawing #: 355346
Product Designer: Alex Whaley	Date: 12.5.14 Scale: N.T.S.
ELEVATIONS	16' x 76' The Pad
 REVISION RCR-208183 7.21.15 AGW	