




REAR ELEVATION

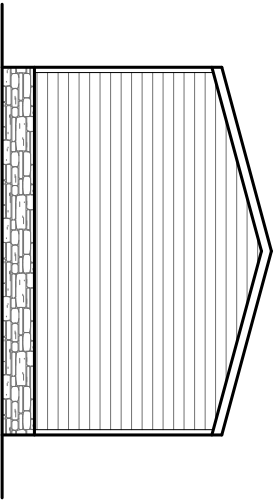

LEFT ELEVATION

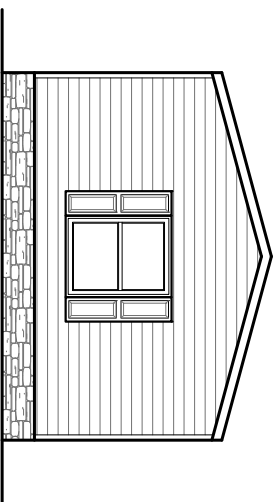


RIGHT ELEVATION

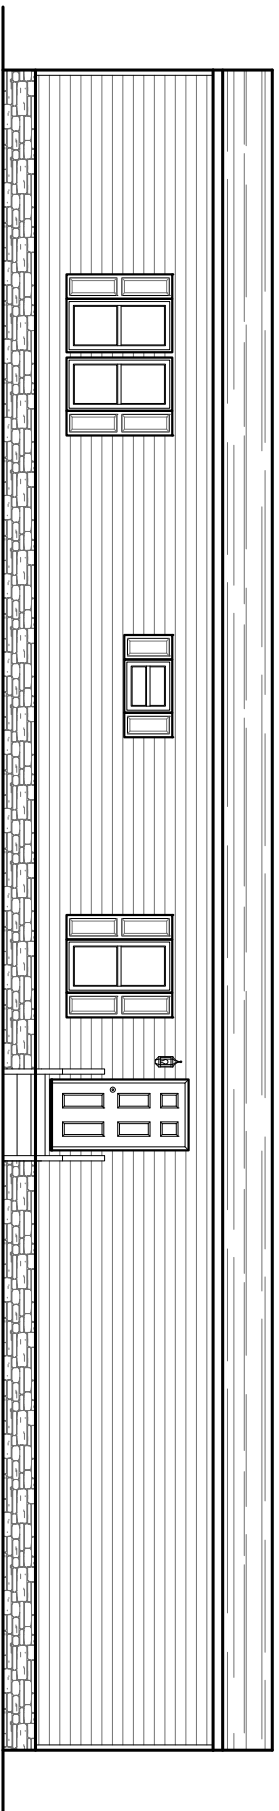

FRONT ELEVATION

1,400 SQ.FT. (STD PLAN "CONDITIONED")

ELEVATIONS	CMH MANUFACTURING	Model #:XTM18903X	Drawing #:
	Product Designer: Jan Colyer	Date:10.16.13 Scale: N.T.S.	355242
		18x80' eXtreme	
		 5 STAR RATION	BCR-468921
		5.2.17	AGW