


MASTER BATH #2
OPT. 71'-6"

OPT. MASTADON BATH 3
53'-6 1/2"

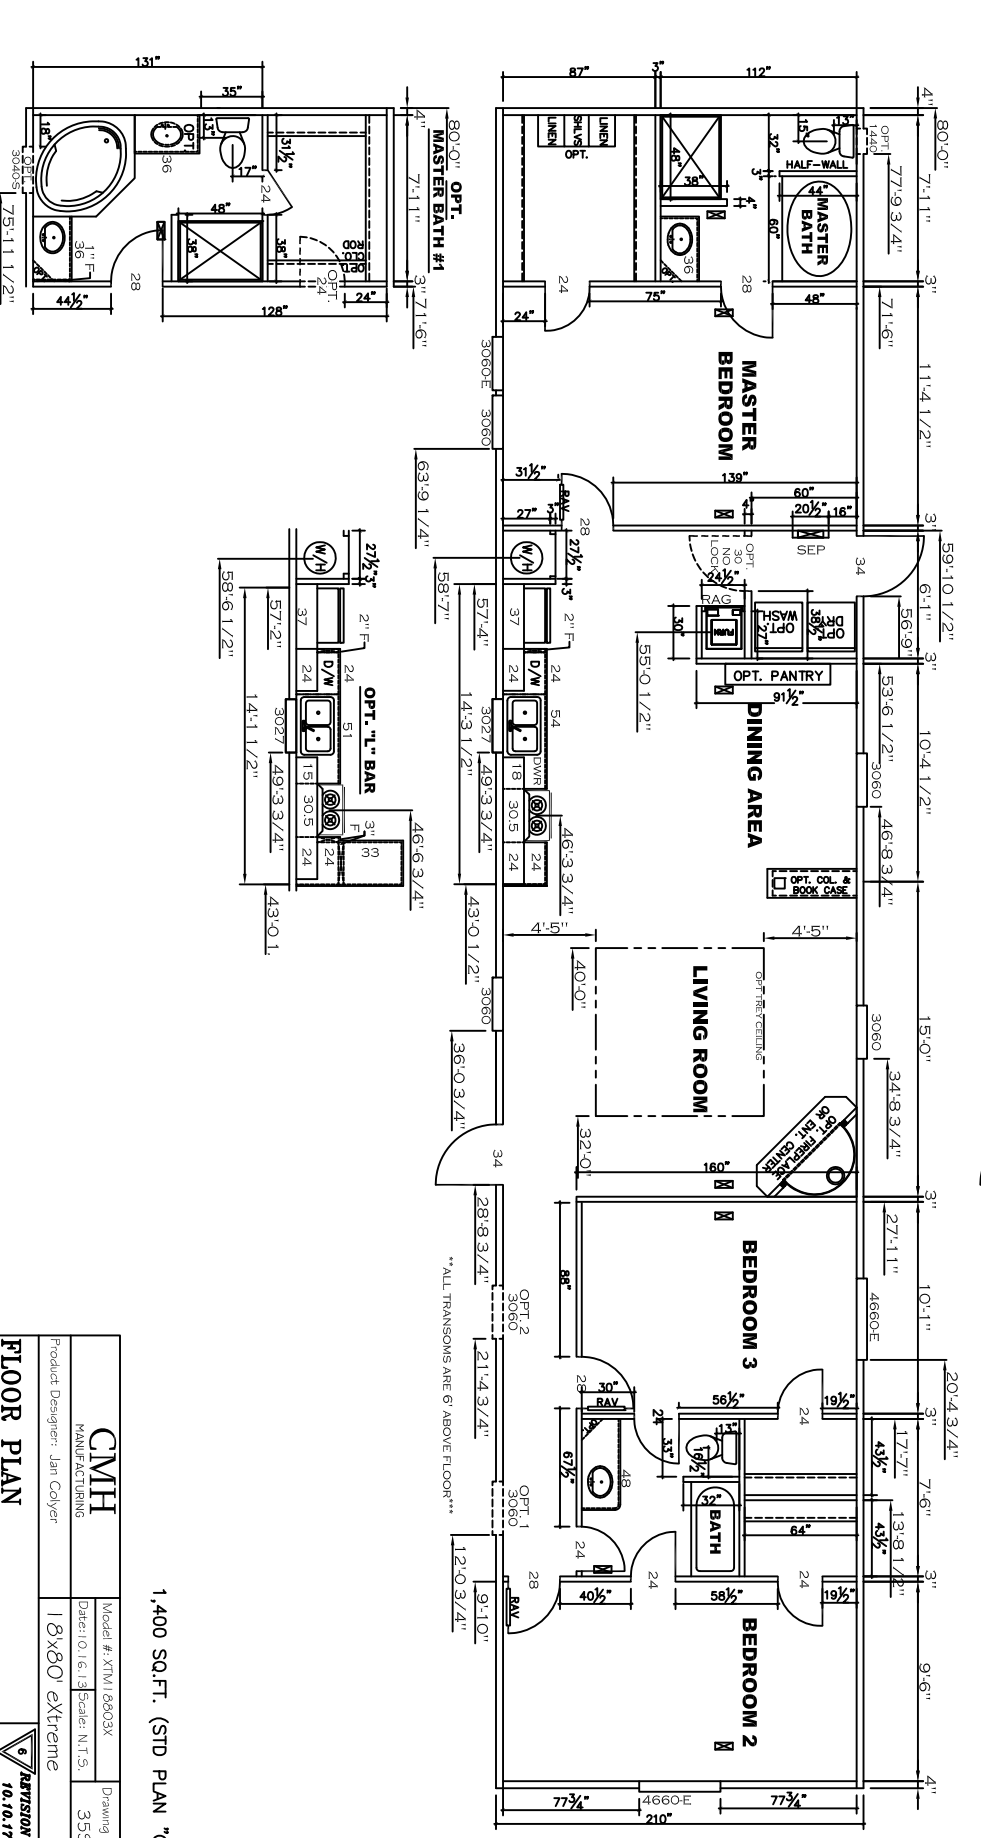

80'-0" OPT. MASTER BATH #1
71'-11"

63'-9 1/4"

1,400 SQ.FT. (STD PLAN "CONDITIONED")

FLOOR PLAN	
CMH MANUFACTURING Product Designers: Jan Colyer	Model #: XT11 18903X Drawing #: 355242 Date: 01.16.13 Scale: N.T.S.
18x80 extreme ARISTON RCH-536123 18.10.17 ACW	Model #: XT11 18903X Drawing #: 355242 Date: 01.16.13 Scale: N.T.S.