



REAR ELEVATION

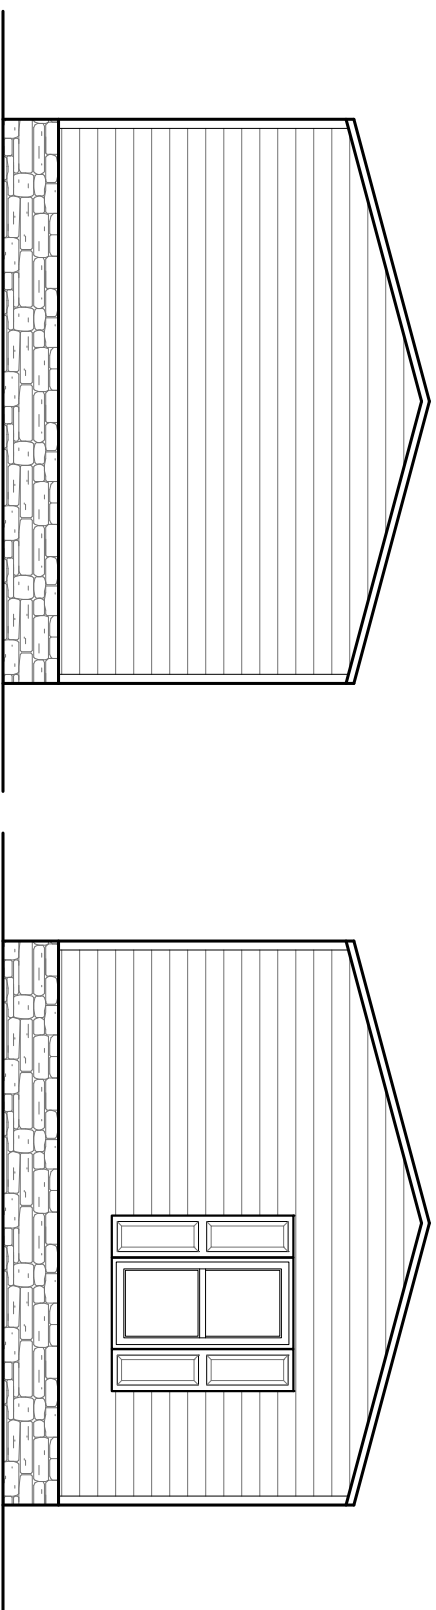

LEFT ELEVATION RIGHT ELEVATION

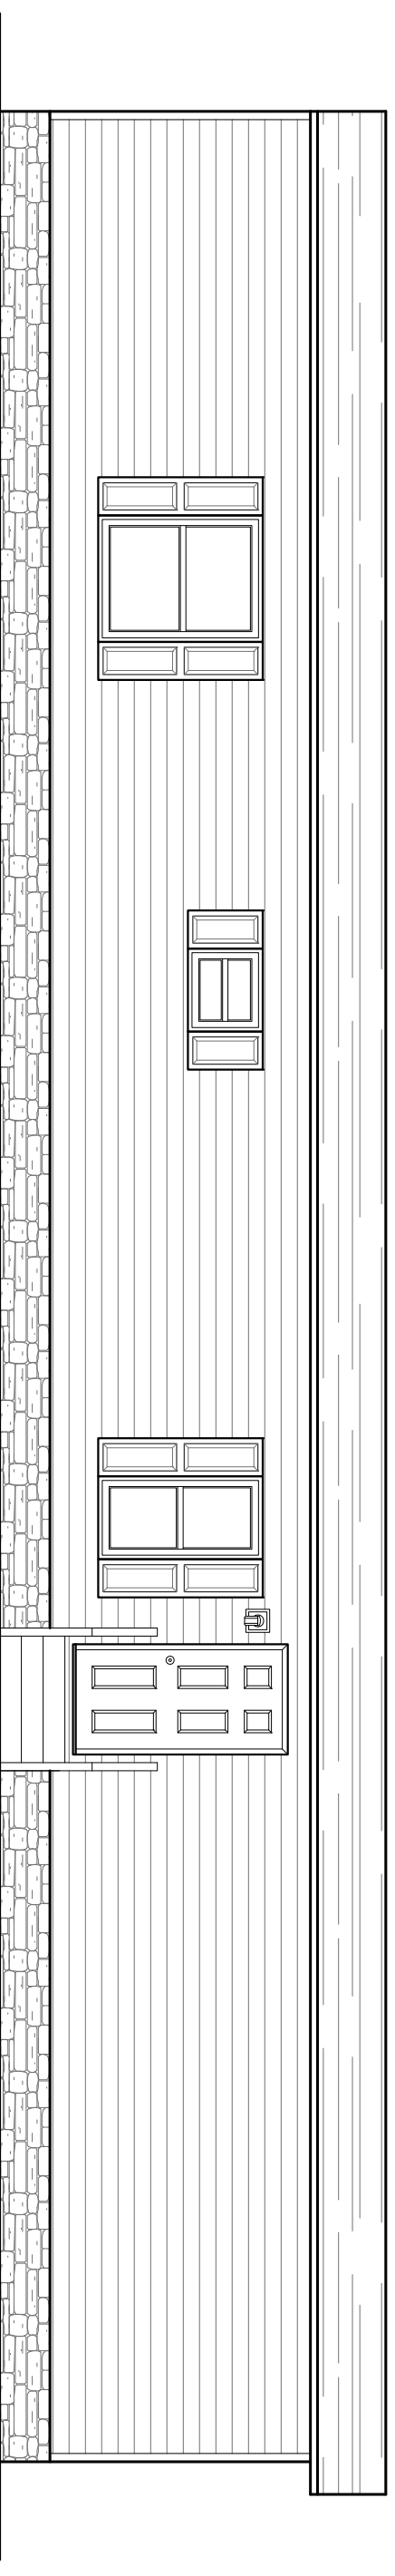

FRONT ELEVATION

1,128 SQ.FT. (STD PLAN "CONDITIONED")

CMH MANUFACTURING	Model #: V591 6723C	Drawing #:
	Sheet: 2 of 3 Scale: N.T.S.	355221
Product Designer: Alex Whaley	16' x 72' Yes The Boss	
ELEVATIONS		