




REAR ELEVATION

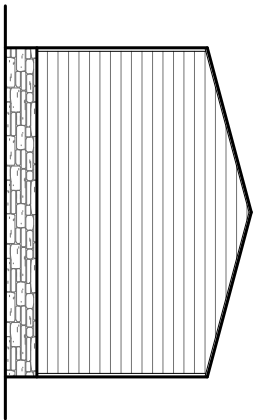

LEFT SIDE ELEVATION

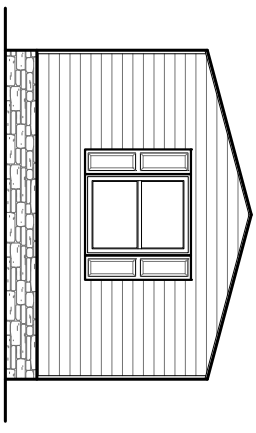

RIGHT SIDE ELEVATION

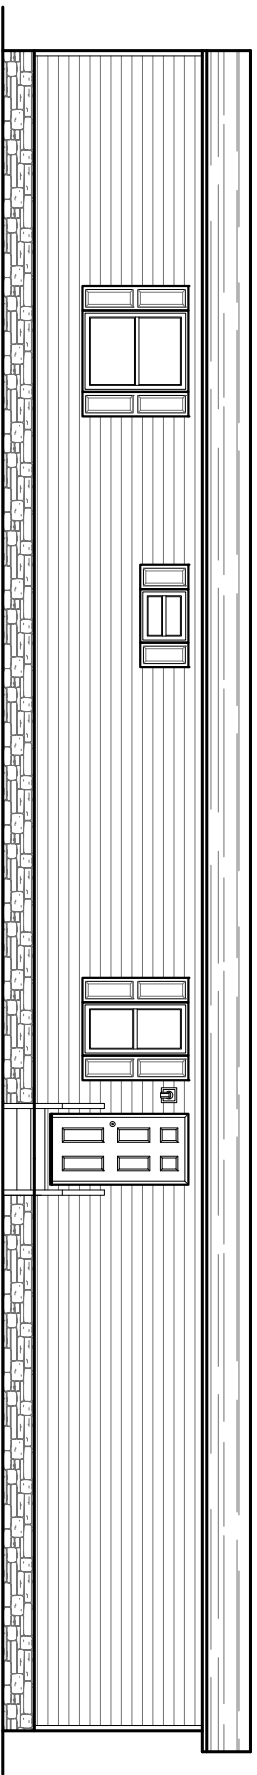

FRONT ELEVATION

**1,400 SQ.FT. (STD PLAN "CONDITIONED")  
N/A SQ.FT. (W/OPT. PORCH/RECESS "CONDITIONED")**

**CMH**

MANUFACTURING

Model #: YTS1 G803C	Drawing #:
Date: 12/13/13	Scale: N.T.S.
Product Designer: Jeremy Huling	
16 x 80 Yes The Boss	

**ELEVATIONS**