




REAR ELEVATION

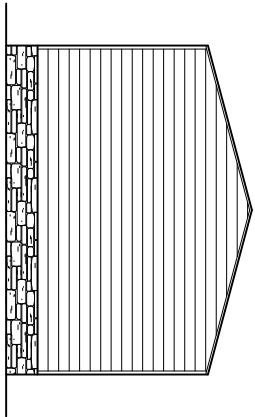

LEFT SIDE ELEVATION

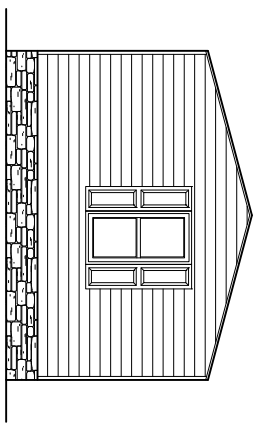

RIGHT SIDE ELEVATION

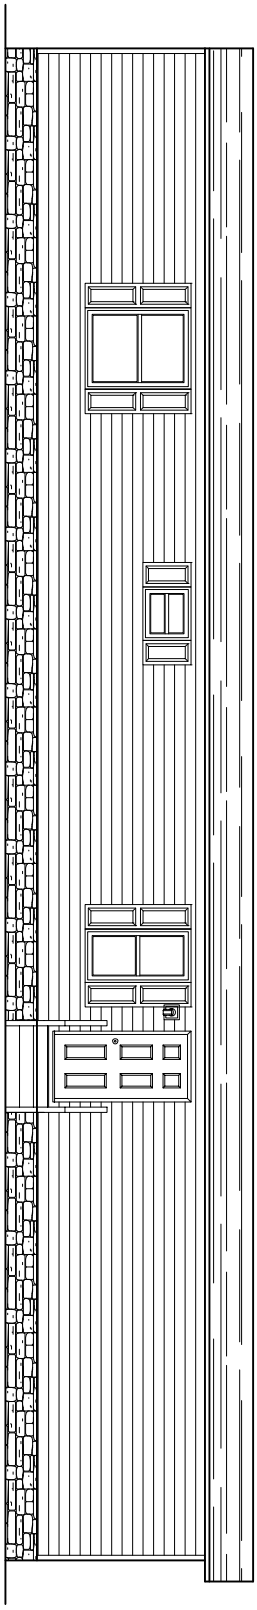

FRONT ELEVATION

1,260 SQ.FT. (STD PLAN "CONDITIONED")	
N/A SQ.FT. (W/OPT. PORCH/RECESS "CONDITIONED")	
<b>CMH</b>	Model #: YTS1 6723C
MANUFACTURING	Drawing #: 355224
Product Designer: Alex Whaley	Date: 12/26/13 Scale: N.T.S.
<b>ELEVATIONS</b>	18' x 72' Yes The Boss