




REAR ELEVATION

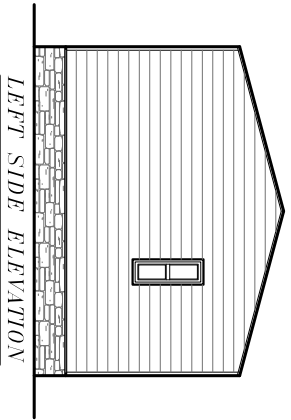

LEFT SIDE ELEVATION

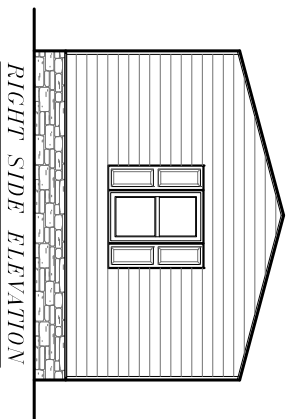

RIGHT SIDE ELEVATION

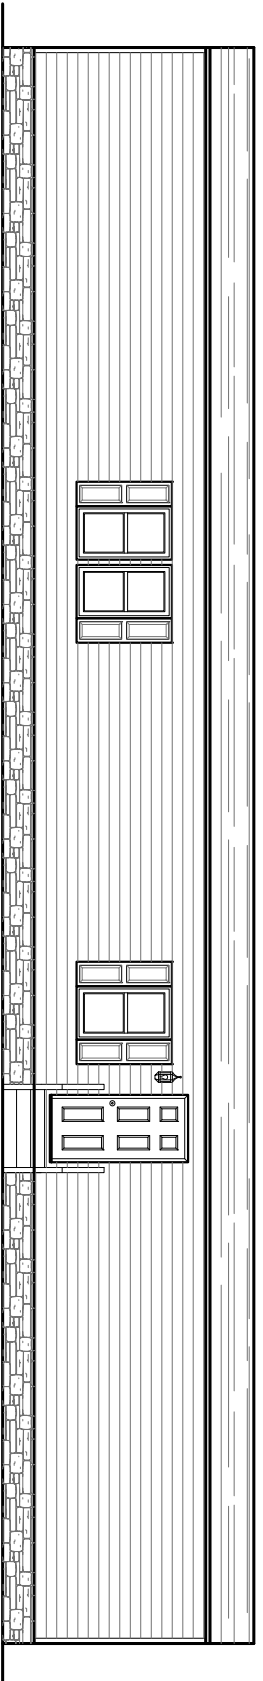

FRONT ELEVATION

1,191 SQ.FT. (STD PLAN "CONDITIONED")
 N/A SQ.FT. (W/OPT. PORCH/RECESS "CONDITIONED")

CMH MANUFACTURING	Model #: Y591 G7G3L	Drawing #:
	Date: 6.13	Scale: N.T.S.
Product Designer: Alex Whaley		
ELEVATIONS		