




REAR ELEVATION

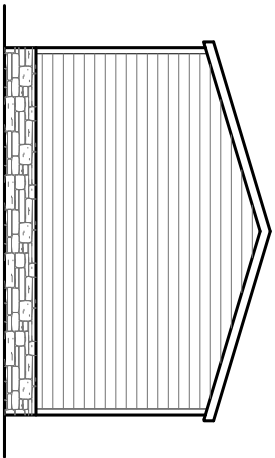

LEFT SIDE ELEVATION

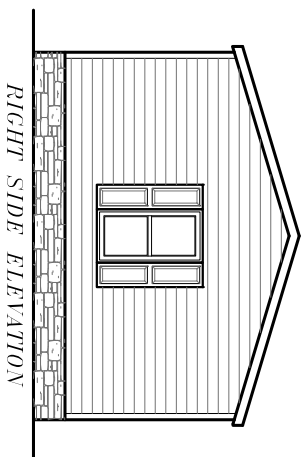

RIGHT SIDE ELEVATION

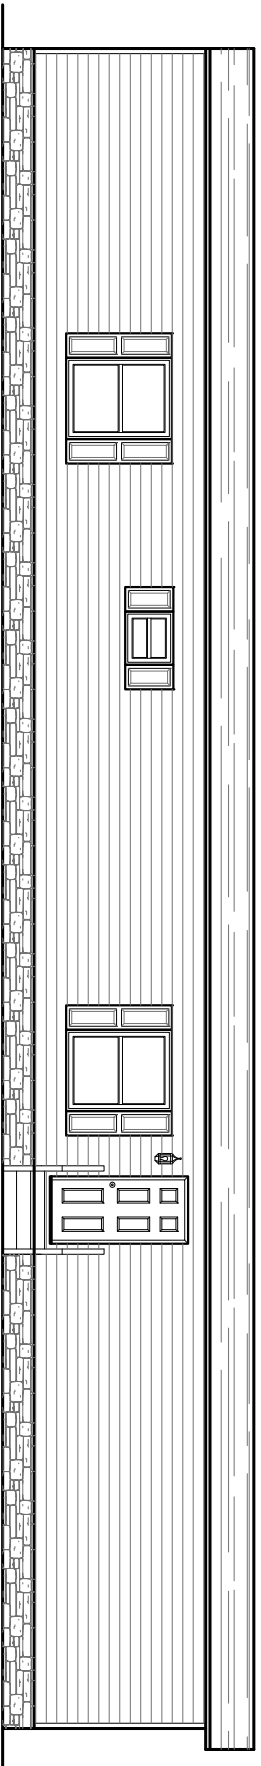

FRONT ELEVATION

1,400 SQ.FT. (STD PLAN "CONDITIONED")

CMH MANUFACTURING	Model #: YTS1 169036	Drawing #:
	Date: 10/13/17 Scale: N.T.S.	355350
Product Designer: Alex Whaley		
ELEVATIONS		