




REAR ELEVATION

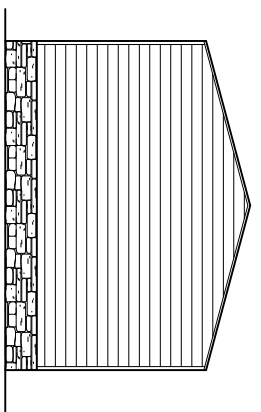

LEFT SIDE ELEVATION

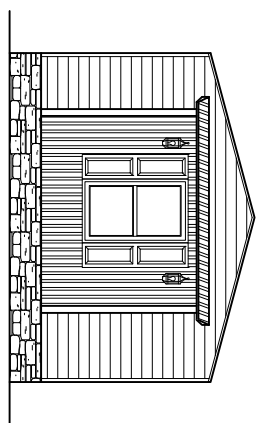

RIGHT SIDE ELEVATION

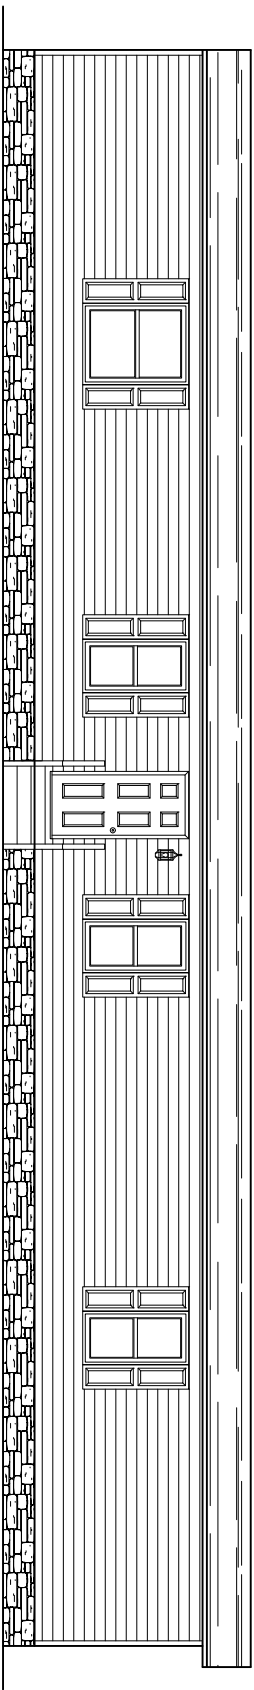

FRONT ELEVATION

1,191 SQ.FT. (STD PLAN "CONDITIONED")

CMH MANUFACTURING	Model #: Y51 67G3H	Drawing #:
	Date: 7.17	Scale: N.T.S.
Product Designer: Alex Whaley	16' x 76' Yes Honey Creek	355389
ELEVATIONS	REVISION	BCR-507641 AGW