




REAR ELEVATION  
STANDARD HOUSE

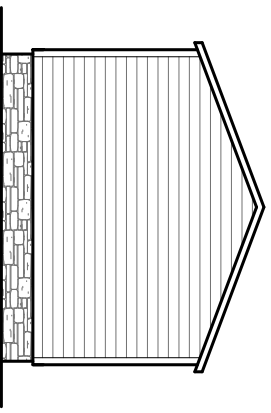

LEFT SIDE ELEVATION  
STANDARD HOUSE

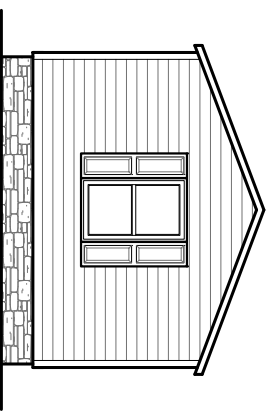

RIGHT SIDE ELEVATION  
STANDARD HOUSE

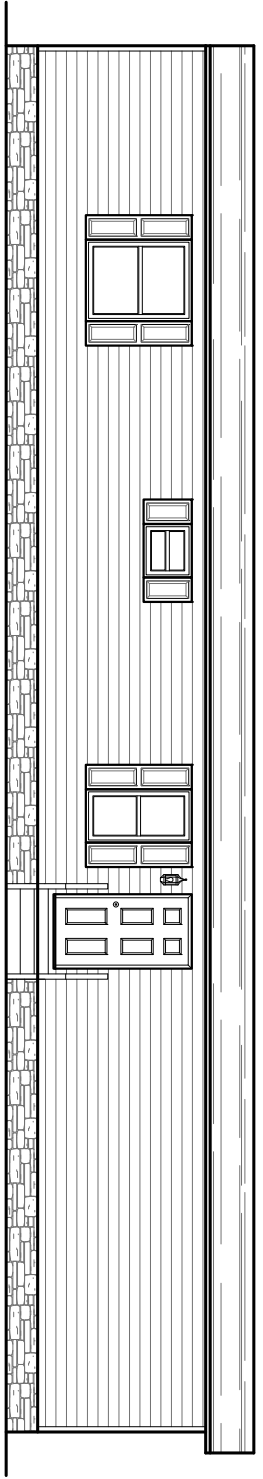

FRONT ELEVATION  
STANDARD HOUSE

**960 SQ.FT. (STD PLAN "CONDITIONED")**

<b>CMH</b> MANUFACTURING	Model #	CTL16663AH	Drawing #	
	Date: 1/3/20	Scale: N.T.S.		355004
Product Designer: Alex Whaley	16x66' The Ara			
<b>ELEVATIONS</b>				