
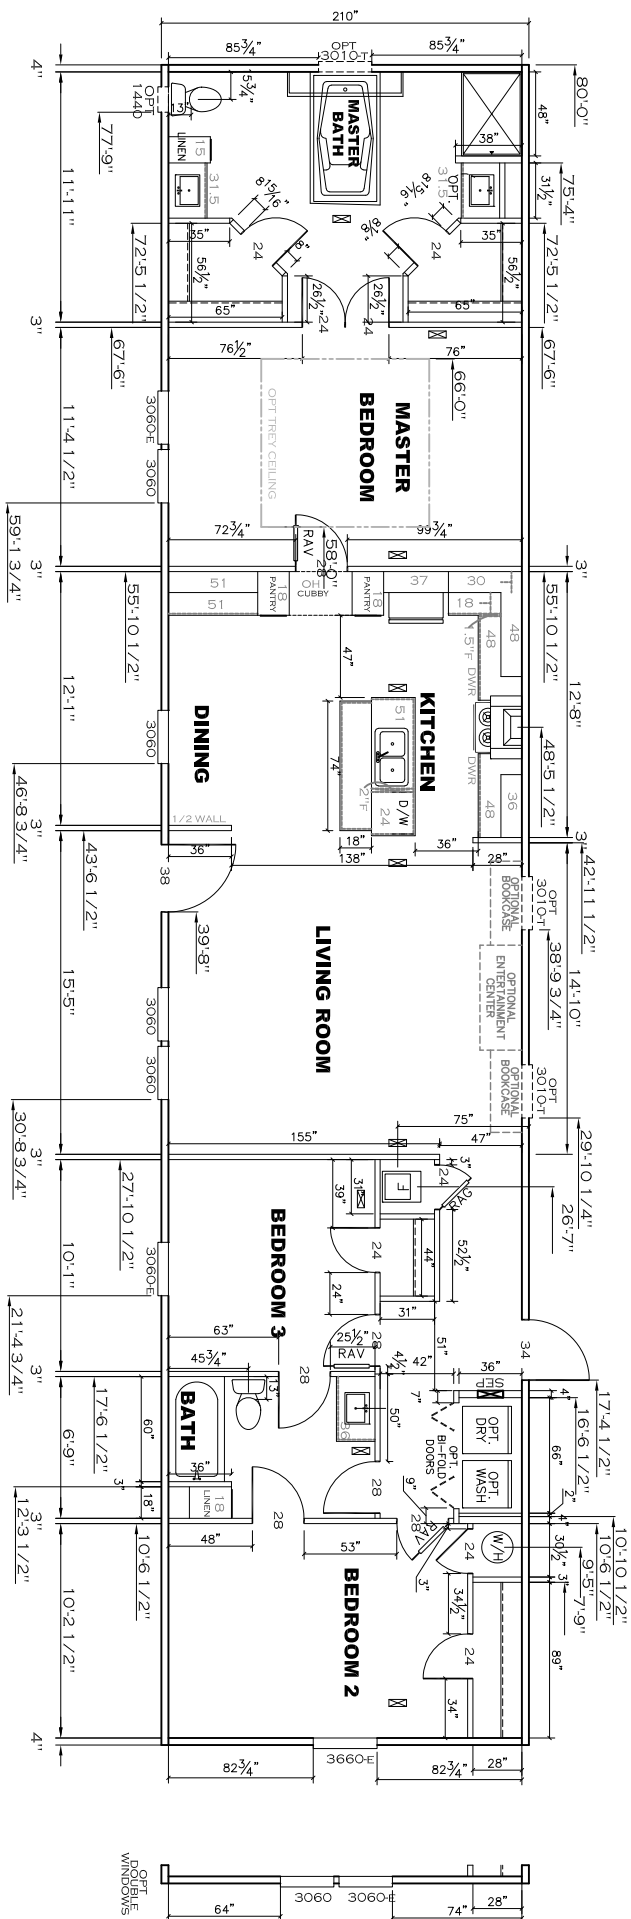


CHARGING STATION
BATTERY DOOR

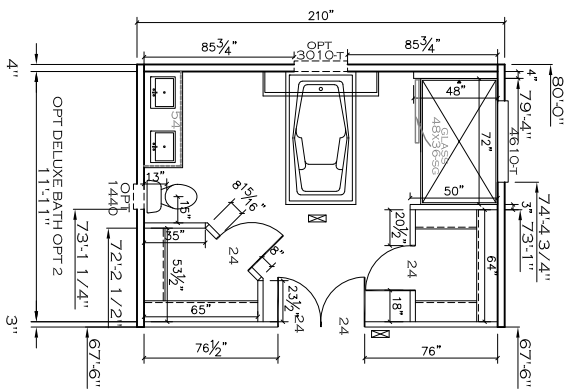

*** ALL TRANSOM WINDOWS ARE LOCATED 6' ABOVE FLOOR ***

1,400 SQ.FT. (STD PLAN "CONDITIONED")

*** NOTE ALL FLOOR REGISTERS ARE 4X10 UNLESS OTHERWISE NOTED ***

CMH MANUFACTURING	Model #: CTLL 8903PH	Drawing #:
	Date: 2/4/20	Scale: N.T.S.
Product Designer: Alex Whaley	18x80 Pegasus	355013
FLOOR PLAN		