




*REAR ELEVATION*

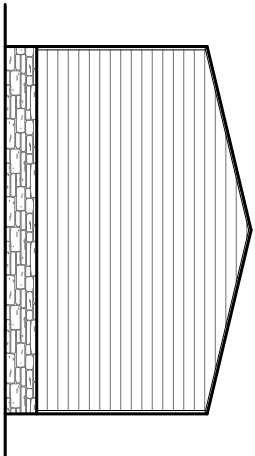

*LEFT SIDE ELEVATION*

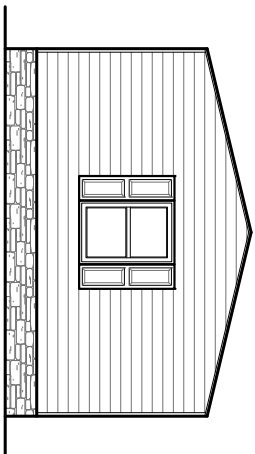

*RIGHT SIDE ELEVATION*

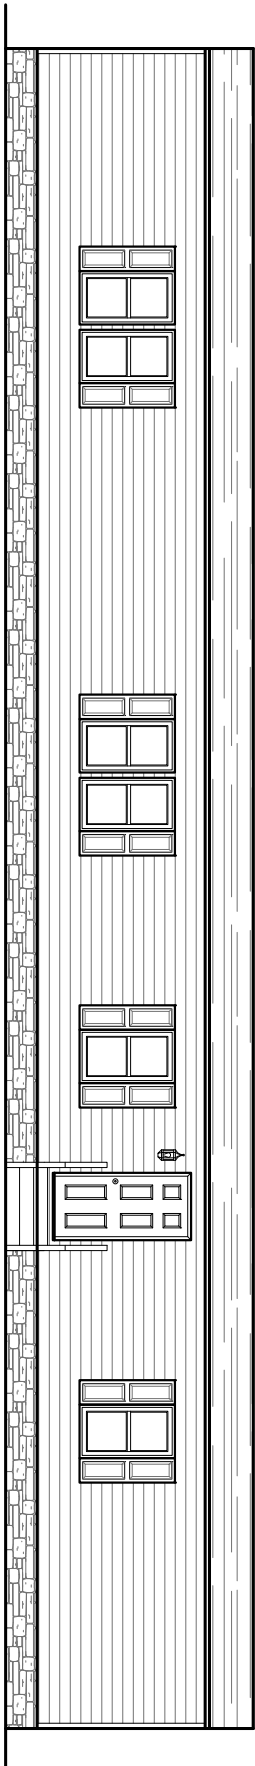

*FRONT ELEVATION*

**1,400 SQ.FT. (STD PLAN "CONDITIONED")**

<b>CMH</b> MANUFACTURING	Model #: CTU18903DH	Drawing #:
	Date: 11.6.20	Scale: N.T.S.
Product Designer: Alex Whaley	18x80' Big Dipper	355012
<b>ELEVATIONS</b>		