


\*\*\* NOTE ALL FLOOR REGISTERS ARE 4X10 UNLESS OTHERWISE NOTED \*\*\*

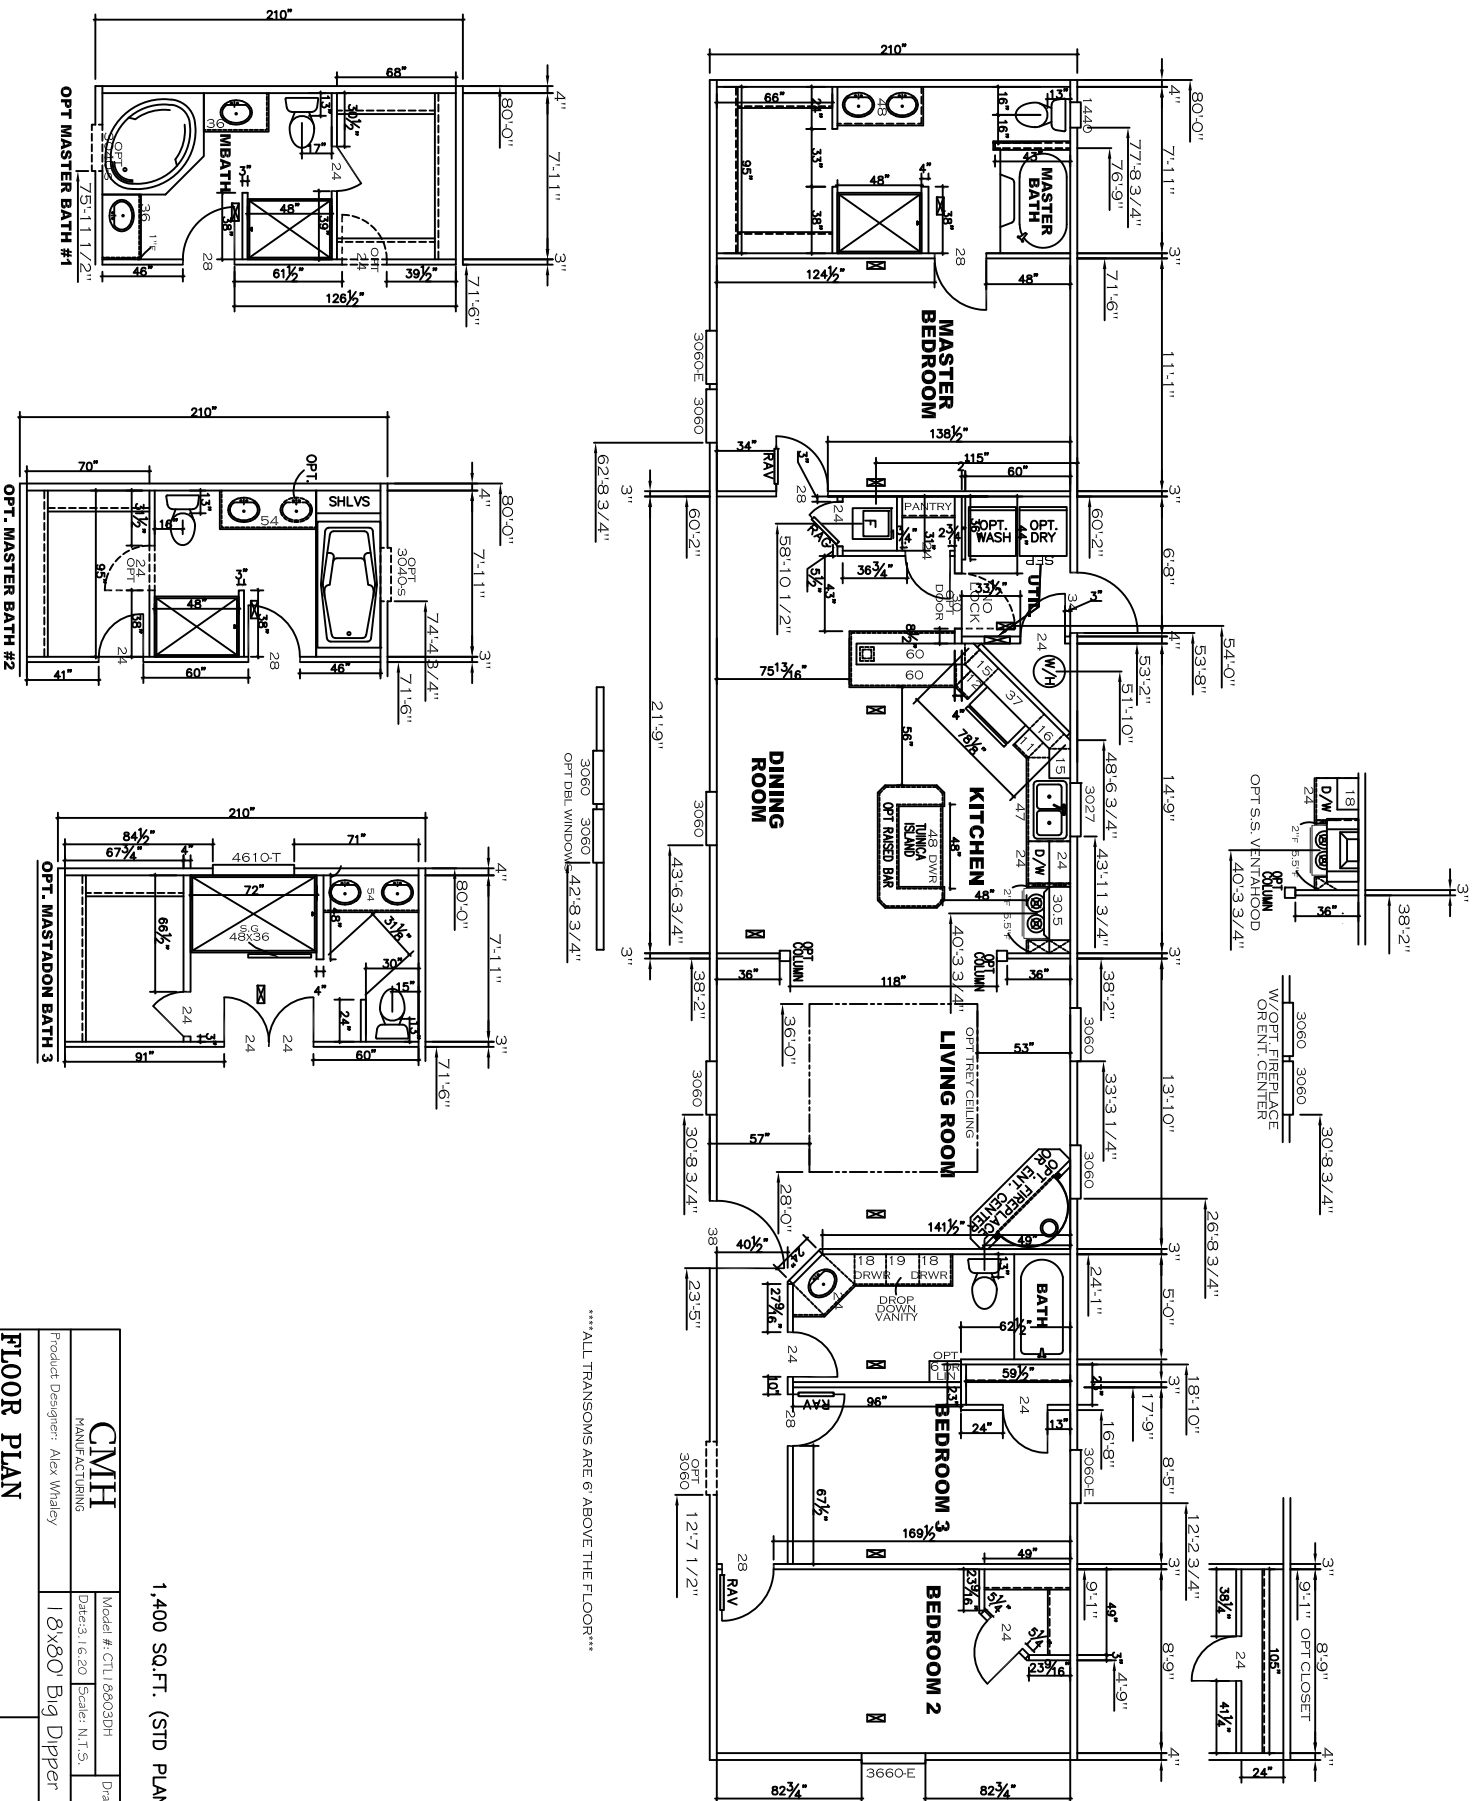

\*\*\* ALL TRANSOMS ARE 6' ABOVE THE FLOOR \*\*\*

1,400 SQ.FT. (STD PLAN "CONDITIONED")

<b>CMH</b> MANUFACTURING		Model #: CTU 8903DH	Drawing #:
Product Designer: Alex Whalley		Date: 3/16/20	Scale: N.T.S.
<b>FLOOR PLAN</b>		18'x80' Big Dipper	355012