




REAR ELEVATION

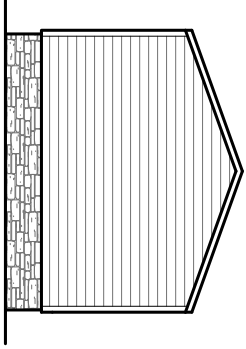

LEFT ELEVATION

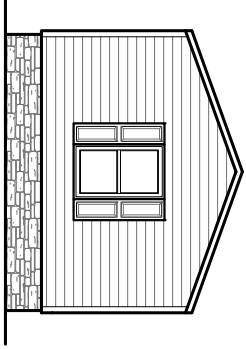

RIGHT ELEVATION

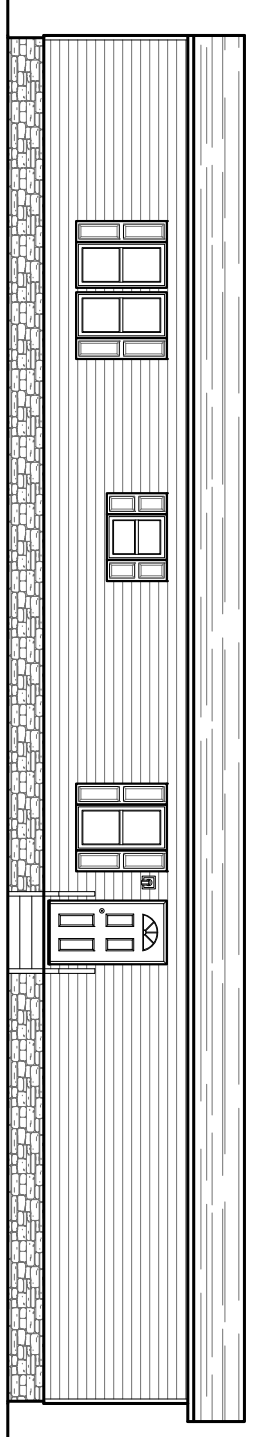

FRONT ELEVATION

1,191 SQ.FT. (STD PLAN "CONDITIONED")

CMH MANUFACTURING	Model #: ANNI-GT63TH	Drawing #:
	Dates: 1/4, 1/9	Scale: N.T.S.
Product Designer: Alex Whaley	16'x76' Anniversary (Farmhouse)	
ELEVATIONS	REVISION RCR-907888 11.28.19 ACW	