




REAR ELEVATION

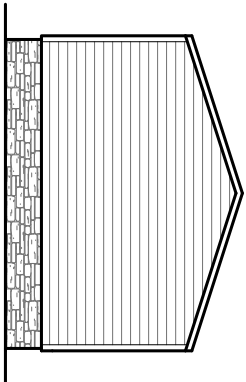

LEFT ELEVATION

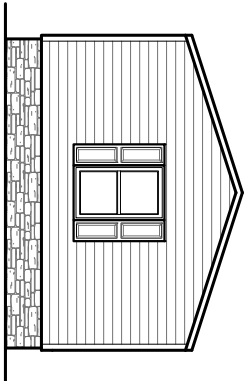

RIGHT ELEVATION

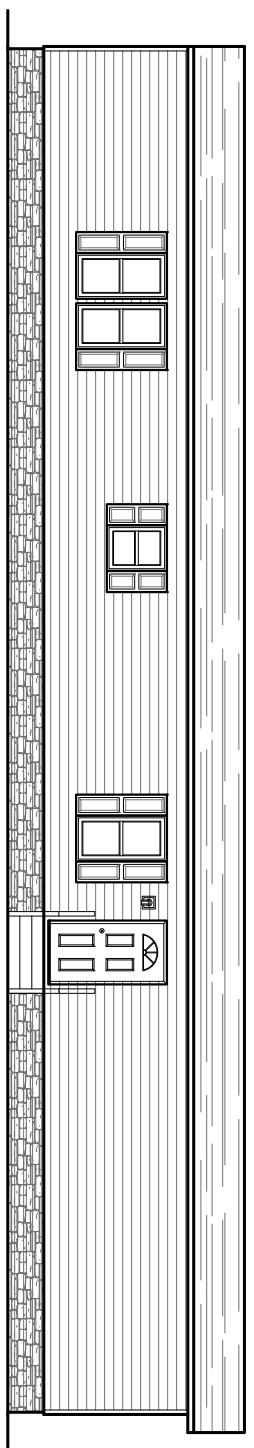

FRONT ELEVATION

1,330 SQ.FT. (STD PLAN "CONDITIONED")

CMH MANUFACTURING	Model # ANN18763FH	Drawing #:
	Dates: 1.3.19 Scale: N.T.S.	35-1876F-TXANN
Product Designer: Alex Whaley	1876 Anniversary (Farmhouse)	
ELEVATIONS		